

Vine Hill  
Partners

xx Swift Bear Swift Bear  
Big Sky, Montana 59716

Project Number: Project Number

Drawings and Specifications as instruments of service are and shall remain the property of the Architect. They are not to be used on extensions of the project or other projects, except by agreement in writing and appropriate compensation to the Architect.

The General Contractor is responsible for confirming and correlating dimensions at the job site. The Architect will not be responsible for construction means, methods, techniques, sequences, or procedures, or for safety precautions and programs in connection with the project.


© Company Name

ISSUED:  
PRICING SET 5-7-21  
01 - WIP  
Build 12-17-21  
Final Submittal Set


Main Level Plan

A101

Printed: 12/14/2021

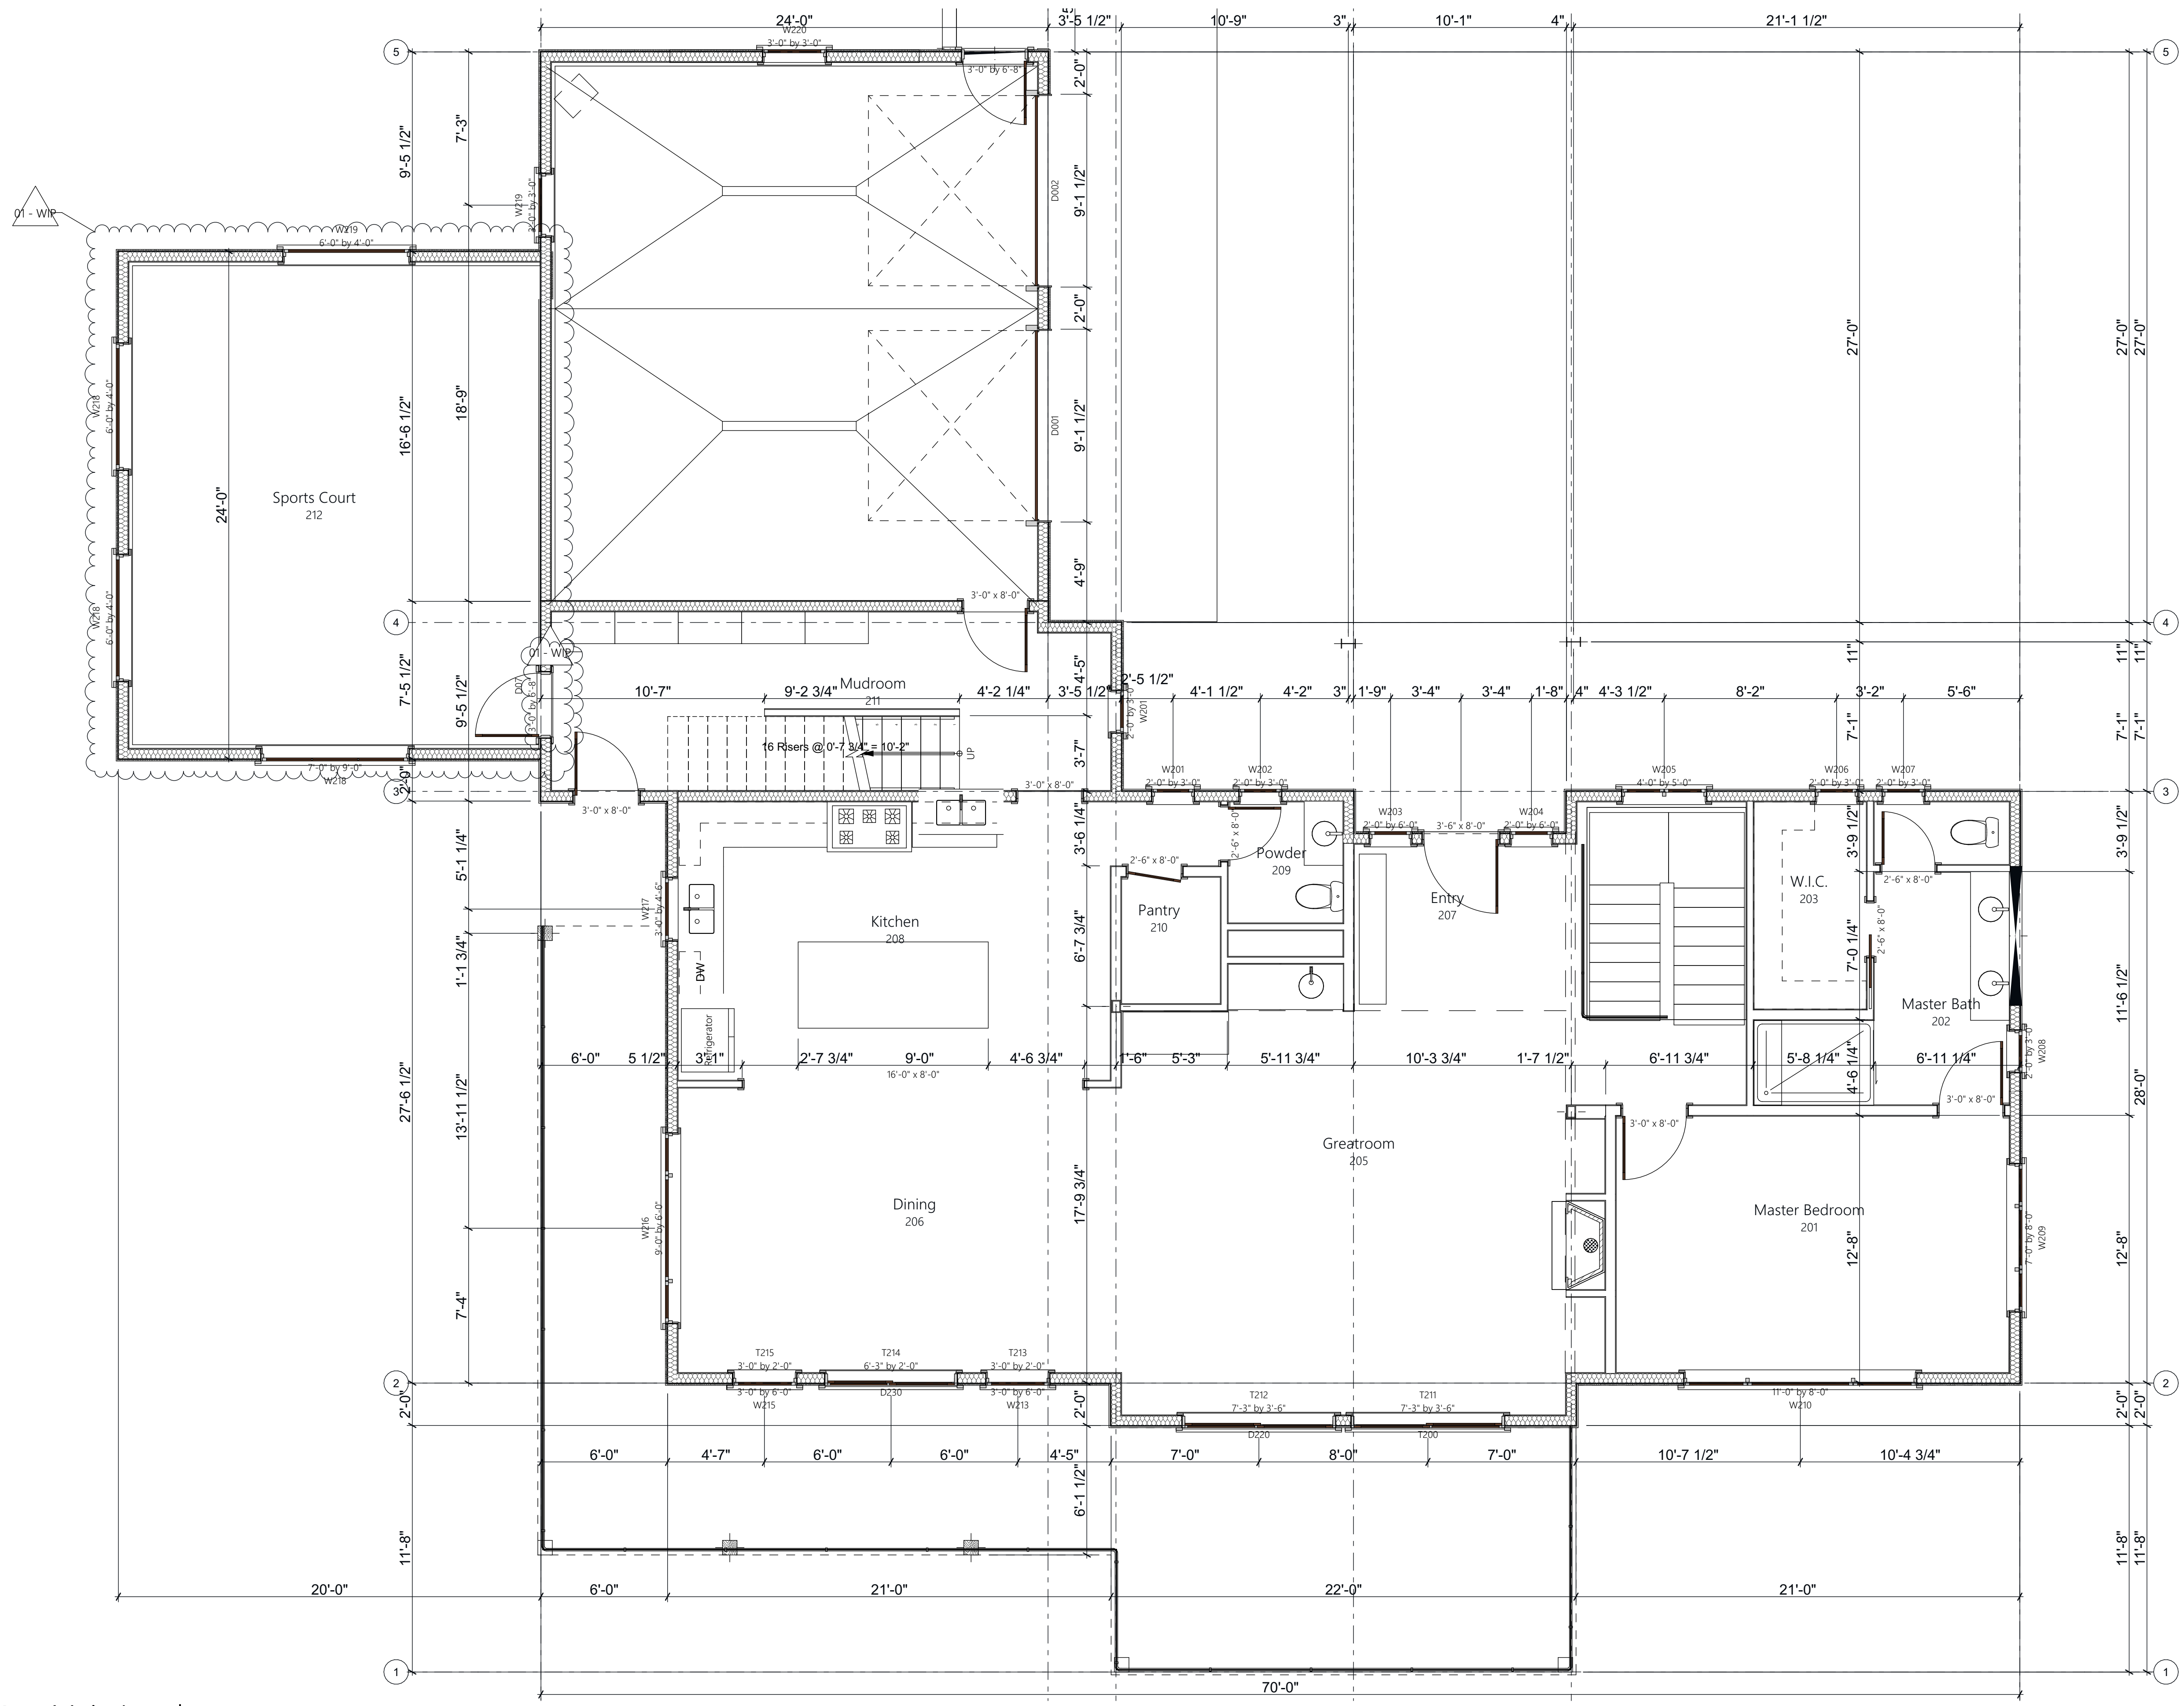

1 Main Level  
SCALE: 1/4" = 1'-0"

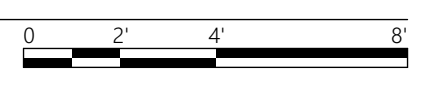

Vine Hill  
Partners


xx Swift Bear Swift Bear  
Big Sky, Montana 59716

Project Number: Project Number


Drawings and Specifications as instruments of service are and shall remain the property of the Architect. They are not to be used on extensions of the project, or other projects, except by agreement in writing and appropriate compensation to the Architect.

The General Contractor is responsible for confirming and correlating dimensions at the job site. The Architect will not be responsible for construction means, methods, techniques, sequences, or procedures, or for safety precautions and programs in connection with the project.

© Company Name

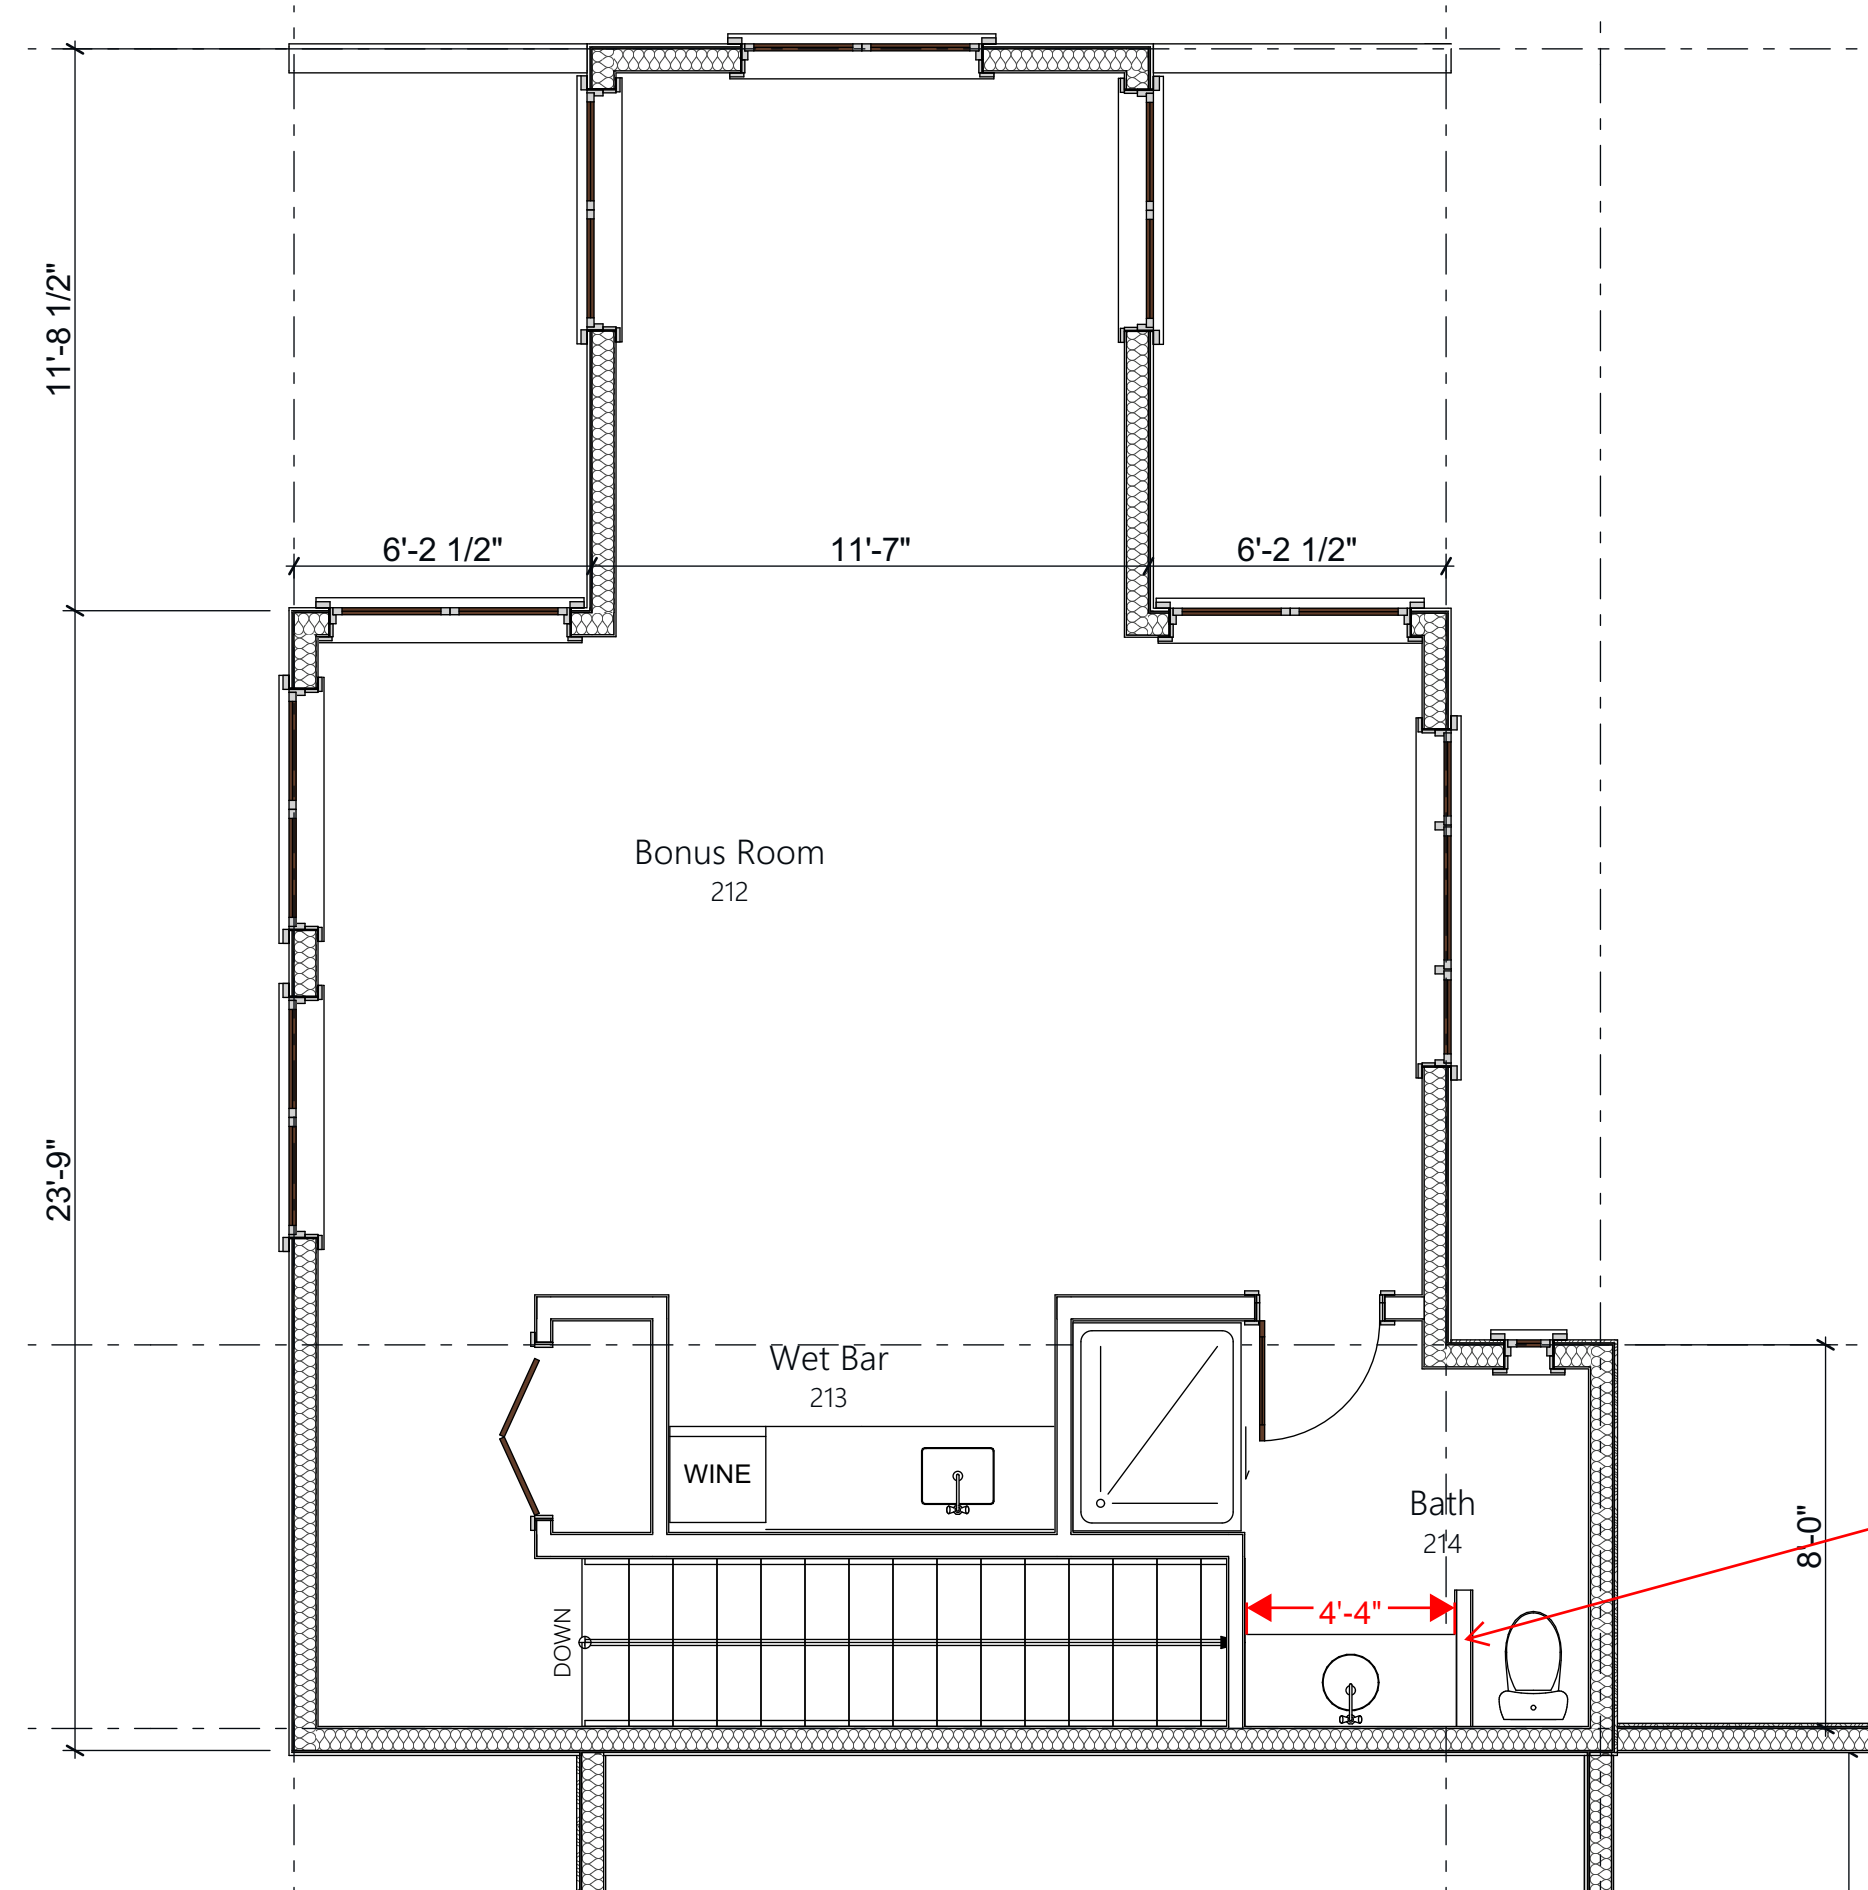

2 Upper Level  
SCALE: 1/4" = 1'-0"

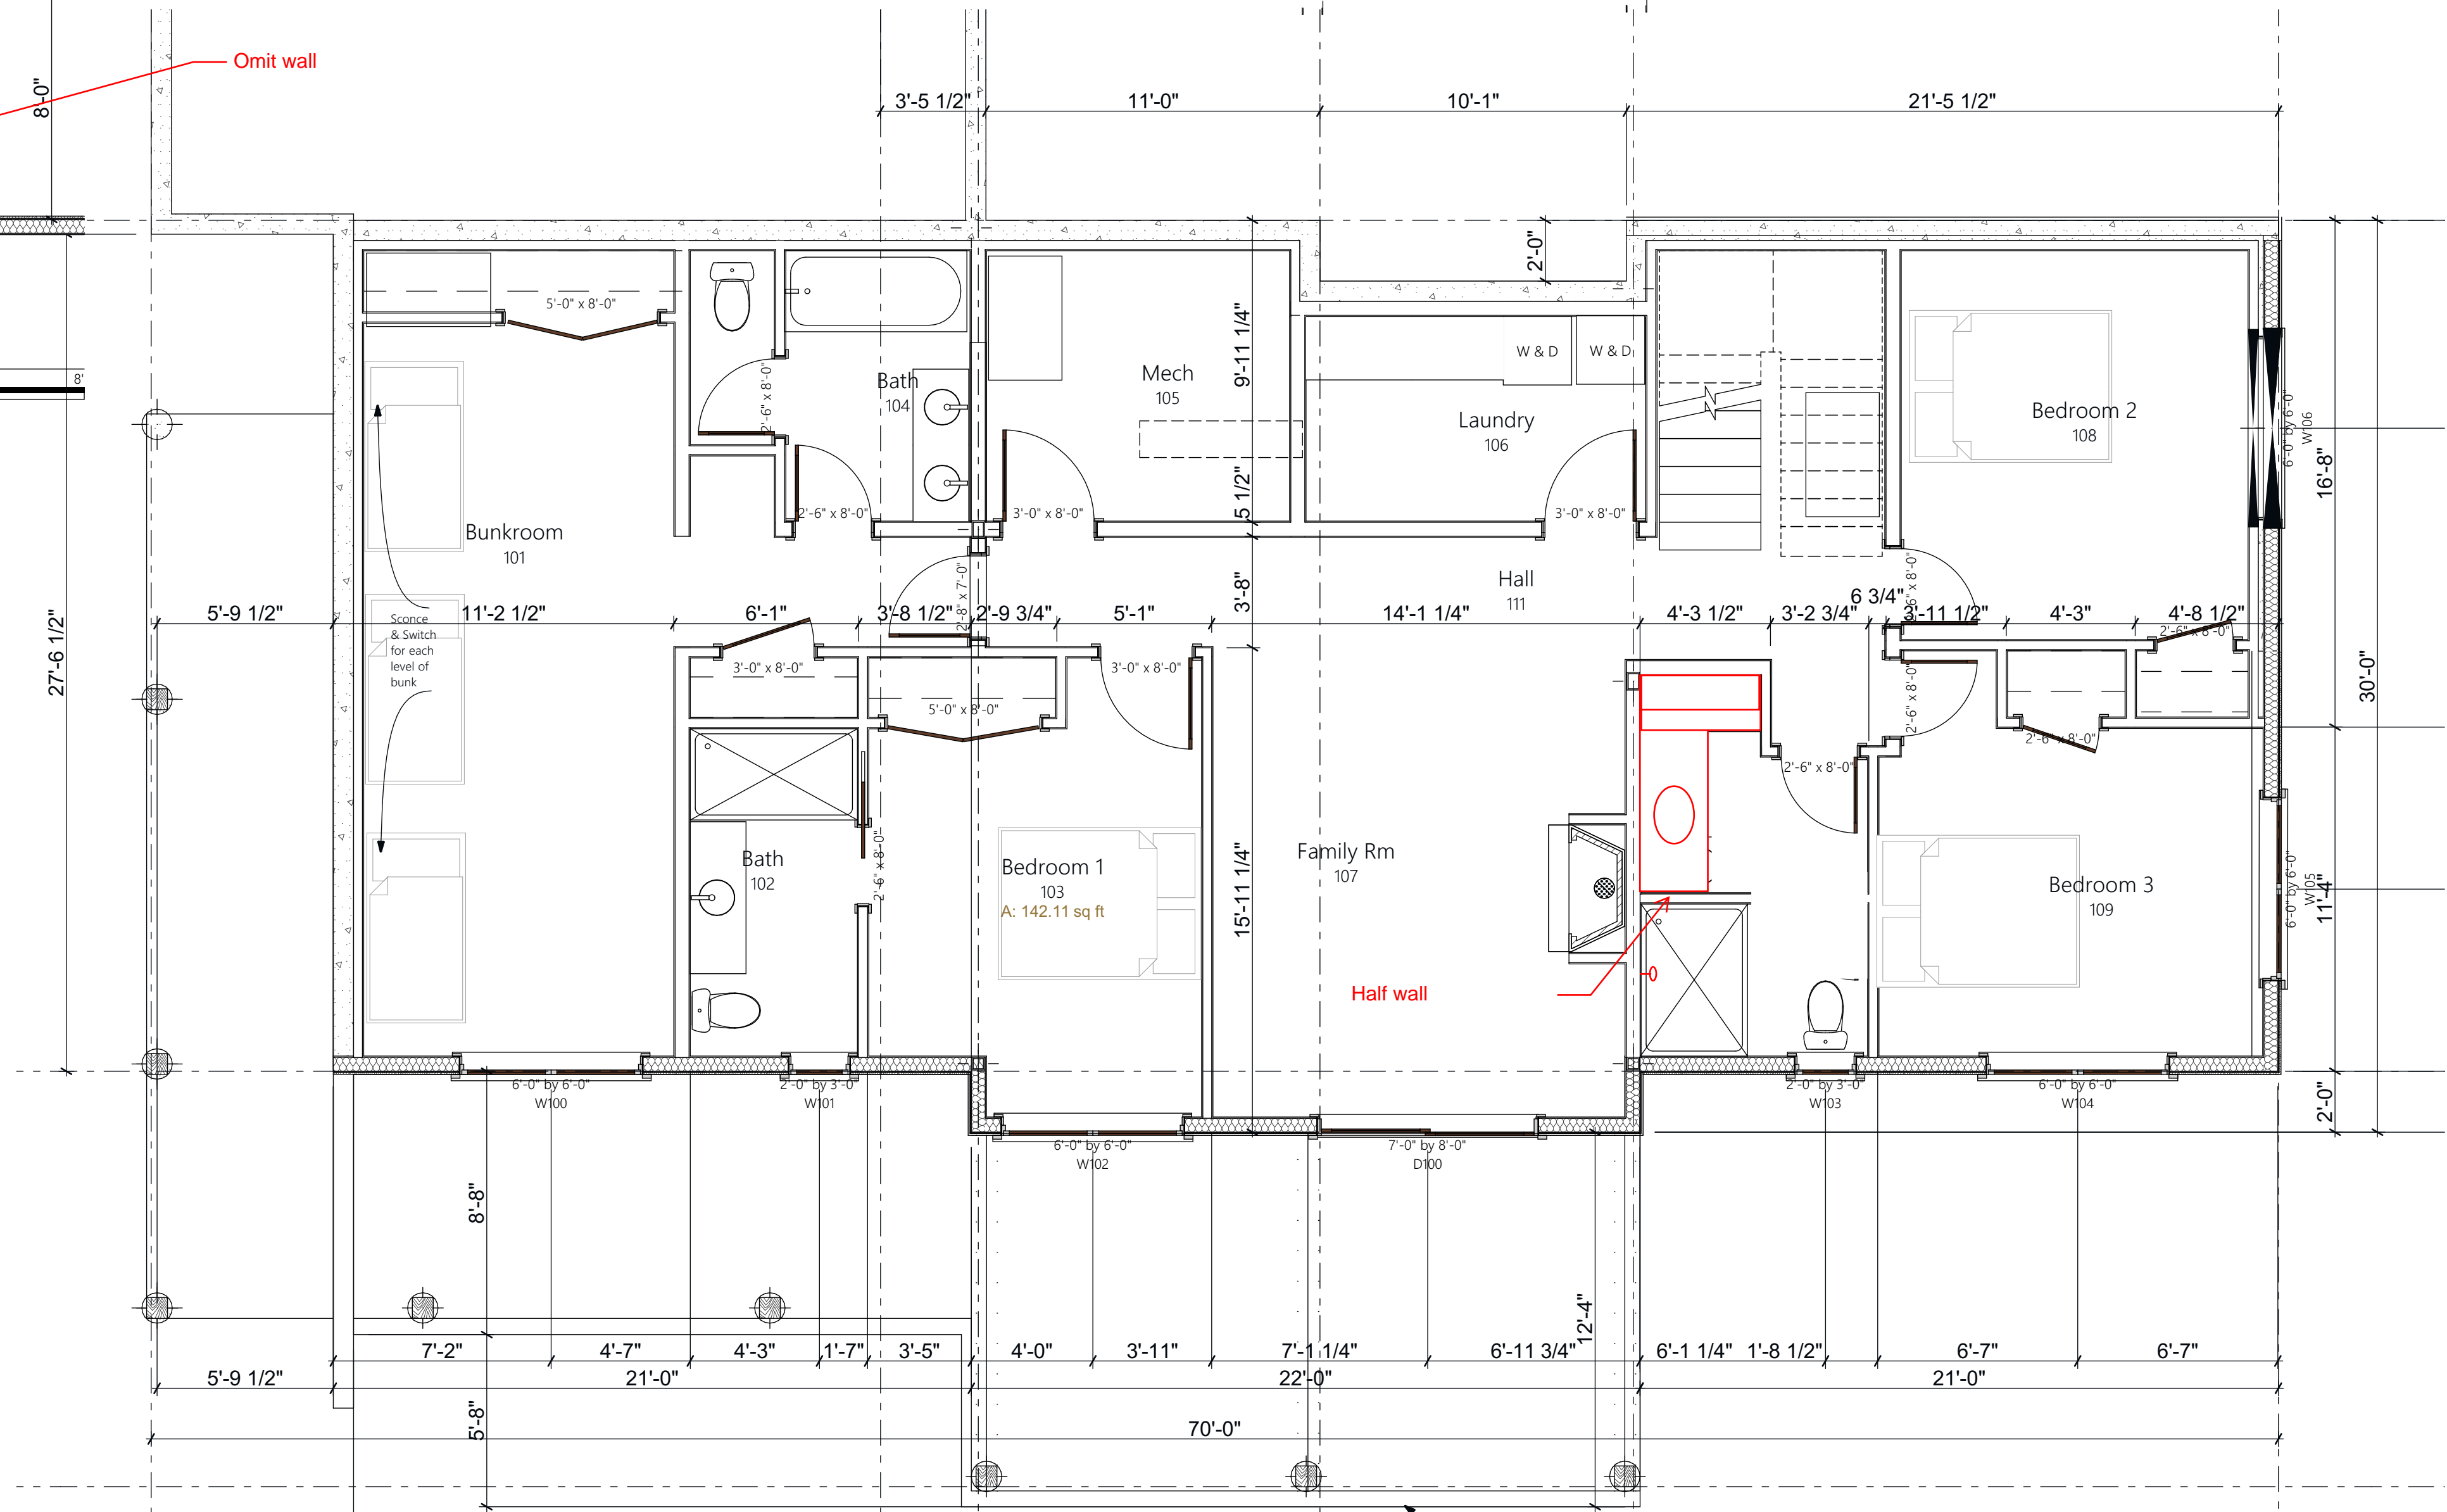

1 Lower Level  
SCALE: 1/4" = 1'-0"

ISSUED:  
PRICING SET 5-7-21

Upper & Lower Level  
Plans

A102